


DRAWING NUMBER
3959

SAFOD PRODUCTS • NEW HOPE, MINNESOTA
RECORDED BY PART NUMBER 6951

DRAWING NUMBER

SAFOD PRODUCTS • NEW HOPE, MINNESOTA
RECORDED BY PART NUMBER 6951

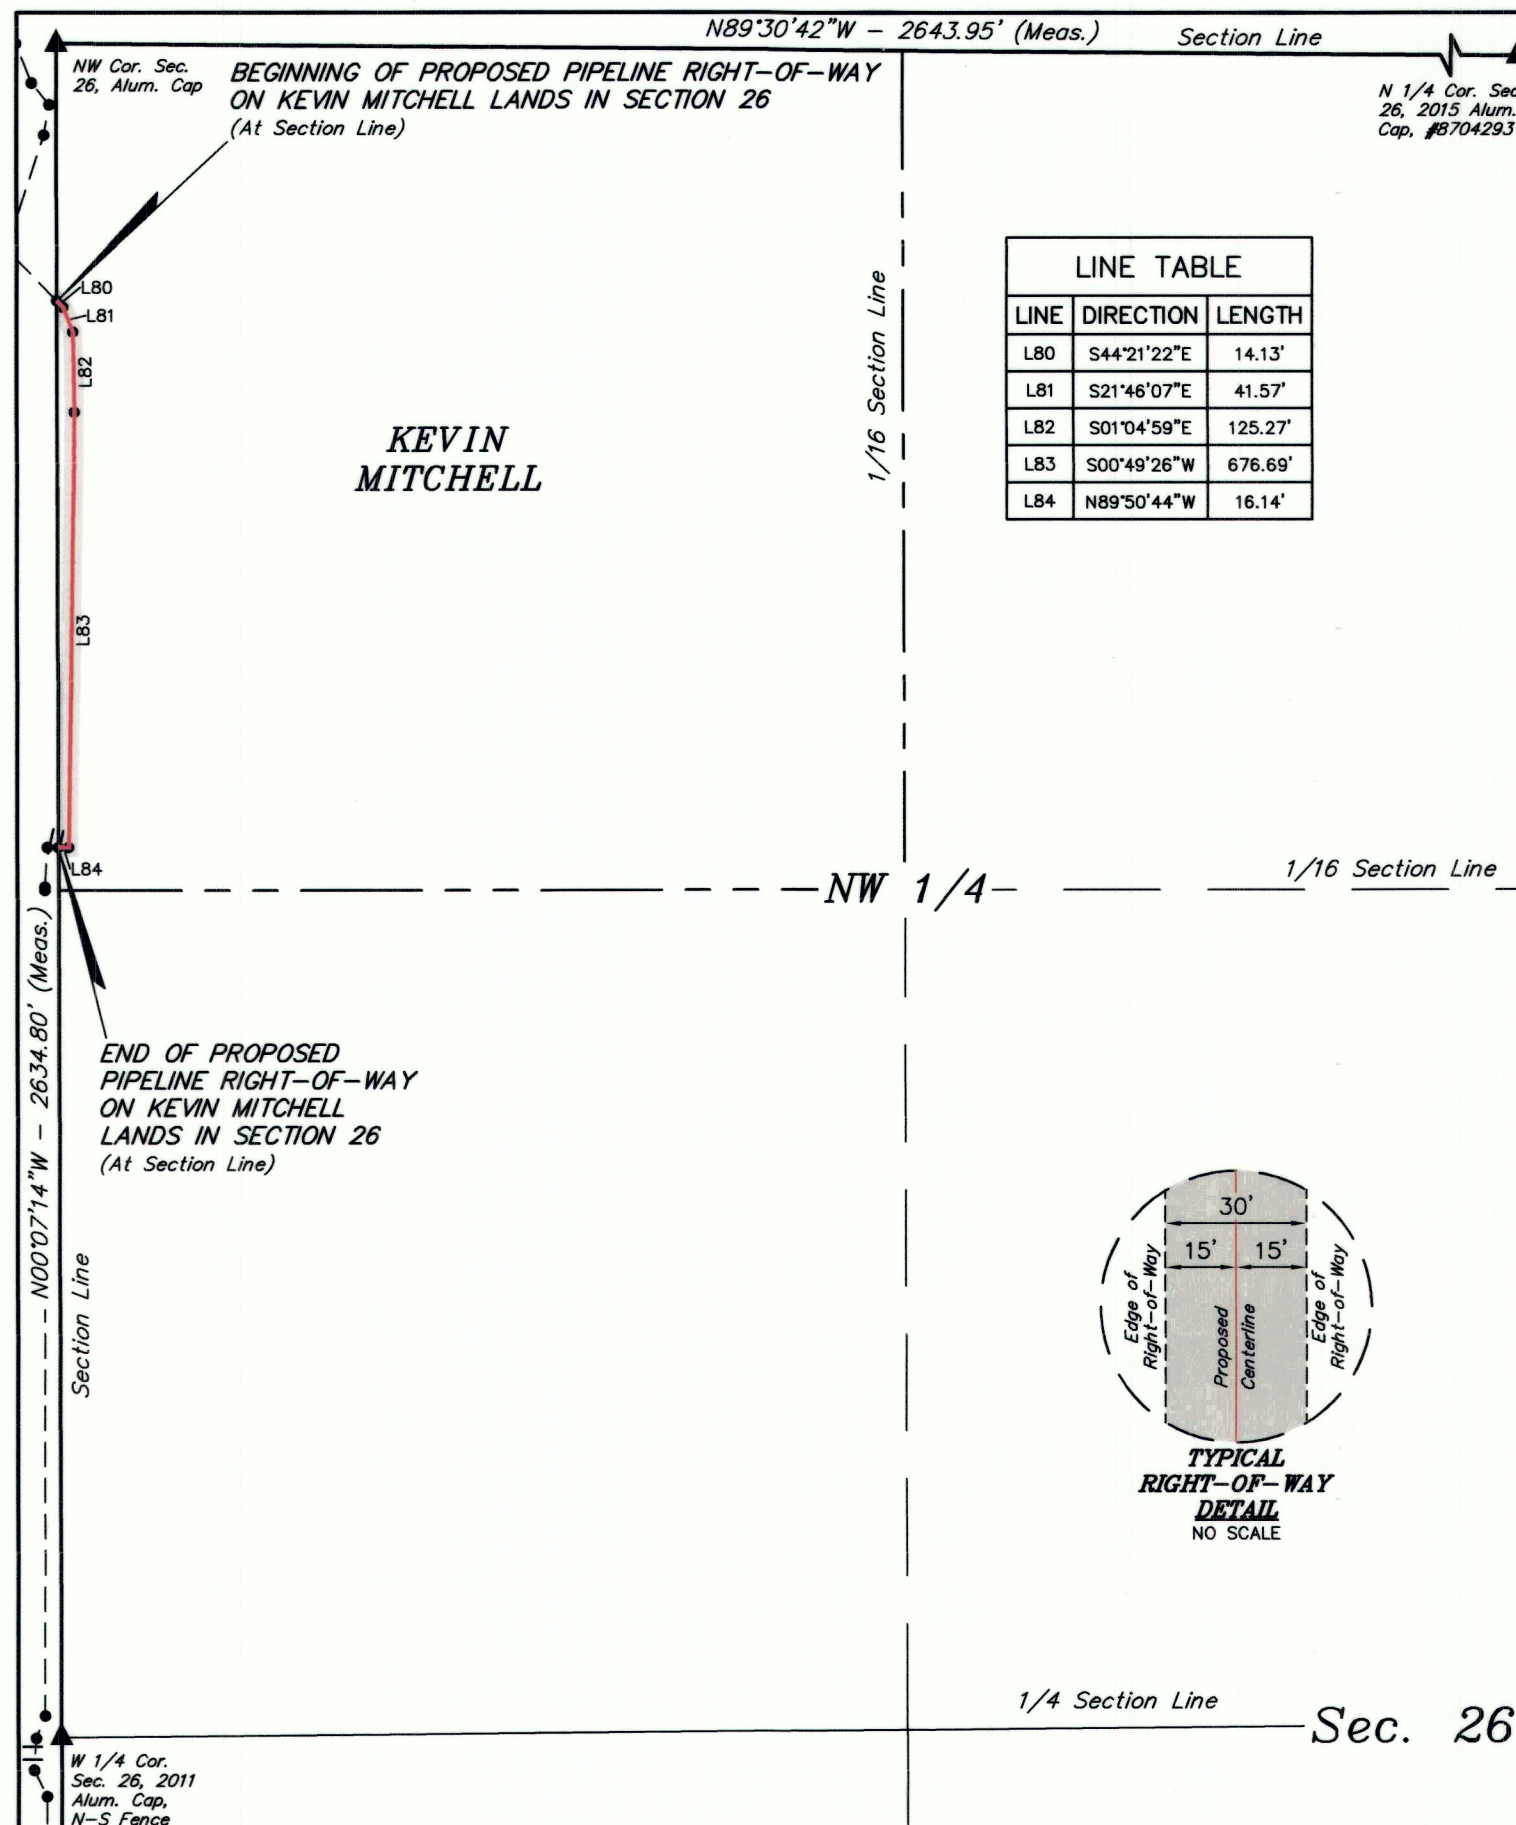

LENGTH TABLE

| PROPERTY OWNER | FEET | RODS | ACRES |
|----------------|--------|-------|-------|
| KEVIN MITCHELL | 873.79 | 52.96 | 0.602 |

CERTIFICATE
THIS IS TO CERTIFY THAT THE ABOVE PLAT WAS PREPARED FROM FIELD NOTES OF ACTUAL SURVEYS MADE BY ME OR UNDER MY SUPERVISION AND THAT THE SAME ARE TRUE AND CORRECT TO THE BEST OF MY KNOWLEDGE AND BELIEF.

FRANK J. BOWTHORPE
REGISTERED LAND SURVEYOR
REGISTRATION NO. 6631032
STATE OF UTAH
DATE OF EXPIRATION 12-18-18

SHEET 1 OF 2

AXIA ENERGY II

LAYFLAT PIPELINE RIGHT-OF-WAY ON
KEVIN MITCHELL LANDS
SECTION 26, T2S, R3W, U.S.B.&M.
DUCHESE COUNTY, UTAH

| | | | |
|-------------|------------|----------|-----------|
| SURVEYED BY | C.R., J.L. | 09-13-18 | SCALE |
| DRAWN BY | J.J. | 09-24-18 | 1" = 300' |
| FILE: | 64710-M1 | | |

PIPELINE RIGHT-OF-WAY



UELS, LLC
Corporate Office * 85 South 200 East
Vernal, UT 84078 * (435) 789-1017



PIPELINE RIGHT-OF-WAY DESCRIPTION

A 30' WIDE RIGHT-OF-WAY 15' ON EACH SIDE OF THE FOLLOWING DESCRIBED CENTERLINE.

BEGINNING AT A POINT ON THE WEST LINE OF THE NW 1/4 NW 1/4 OF SECTION 26, T2S, R3W, U.S.B.&M., WHICH BEARS S00°07'14"E 399.67' FROM THE NORTHWEST CORNER OF SAID SECTION 26, THENCE S44°21'22"E 14.13'; THENCE S21°46'07"E 41.57'; THENCE S01°04'59"E 125.27'; THENCE S00°49'26"W 676.69'; THENCE N89°50'44"W 16.14' TO A POINT ON THE WEST LINE OF THE NW 1/4 NW 1/4 OF SAID SECTION 26, WHICH BEARS S00°07'14"E 1250.20' FROM THE NORTHWEST CORNER OF SAID SECTION 23. THE SIDE LINES OF SAID DESCRIBED RIGHT-OF-WAY BEING SHORTENED OR ELONGATED TO MEET THE GRANTOR'S PROPERTY LINES. BASIS OF BEARINGS IS A G.P.S. OBSERVATION. CONTAINS 0.602 ACRES MORE OR LESS.

BEGINNING OF PIPELINE ON KEVIN MITCHELL LANDS IN SECTION 26 BEARS S00°07'14"E 399.67' FROM THE NORTHWEST CORNER OF SECTION 26, T2S, R3W, U.S.B.&M.

END OF PIPELINE ON KEVIN MITCHELL LANDS IN SECTION 26 BEARS S00°07'14"E 1250.20' FROM THE NORTHWEST CORNER OF SECTION 26, T2S, R3W, U.S.B.&M.

| LINE | DIRECTION | LENGTH |
|------|-------------|---------|
| L80 | S44°21'22"E | 14.13' |
| L81 | S21°46'07"E | 41.57' |
| L82 | S01°04'59"E | 125.27' |
| L83 | S00°49'26"W | 676.69' |
| L84 | N89°50'44"W | 16.14' |

CERTIFICATE
THIS IS TO CERTIFY THAT THE ABOVE PLAT WAS PREPARED FROM FIELD NOTES OF ACTUAL SURVEYS MADE BY ME OR UNDER MY SUPERVISION AND THAT THE SAME ARE TRUE AND CORRECT TO THE BEST OF MY KNOWLEDGE AND BELIEF.

FRANK J. BOWTHORPE
REGISTERED LAND SURVEYOR
REGISTRATION NO. 6631032
STATE OF UTAH
DATE OF EXPIRATION 12-18-18

SHEET 2 OF 2

AXIA ENERGY II

LAYFLAT PIPELINE RIGHT-OF-WAY ON
KEVIN MITCHELL LANDS
SECTION 26, T2S, R3W, U.S.B.&M.
DUCHESE COUNTY, UTAH

| | | | |
|-------------|------------|----------|-------|
| SURVEYED BY | C.R., J.L. | 09-13-18 | SCALE |
| DRAWN BY | J.J. | 09-24-18 | N/A |
| FILE: | 64710-M2 | | |

PIPELINE RIGHT-OF-WAY



UELS, LLC
Corporate Office * 85 South 200 East
Vernal, UT 84078 * (435) 789-1017

County Surveyor's File # 3959